



PROPOSED ELEVATION  
SCALE: 1/4" = 1'-0"

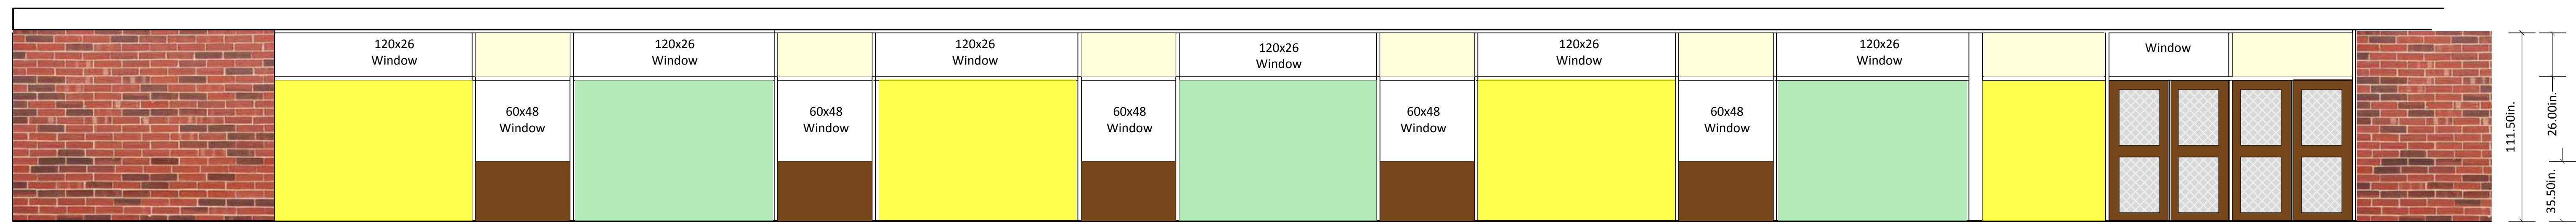

EXISTING ELEVATION  
SCALE: 1/4" = 1'-0"

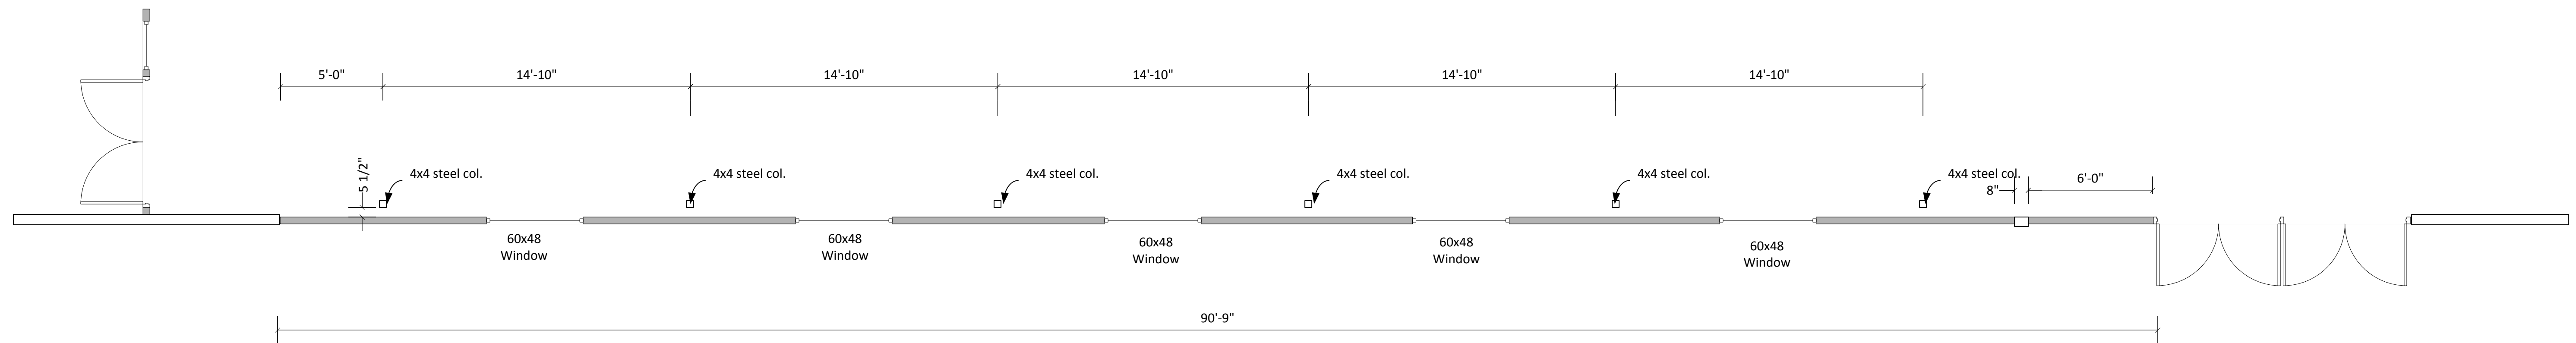

EXISTING PLAN VIEW – GYM HALLWAY  
SCALE: 1/4" = 1'-0"

REVISIONS

**SIEMENS INDUSTRY, INC**

**Siemens Building Technologies**  
66 Mussey Road  
Scarborough, Maine 04074

Wiscasset Elementary School  
83 Federal Street Wiscasset, ME 04578

LAST EDIT DATE  
08/17/16

INITIAL RELEASE

CHECKED BY

DRAWER

ENGINEER

EXTERIOR WINDOW WALL REPLACEMENT

W-1